


A3114 Pro Clima Wall Timber Framing Detail Intello® ConneX 140mm wall section, Direct fixing

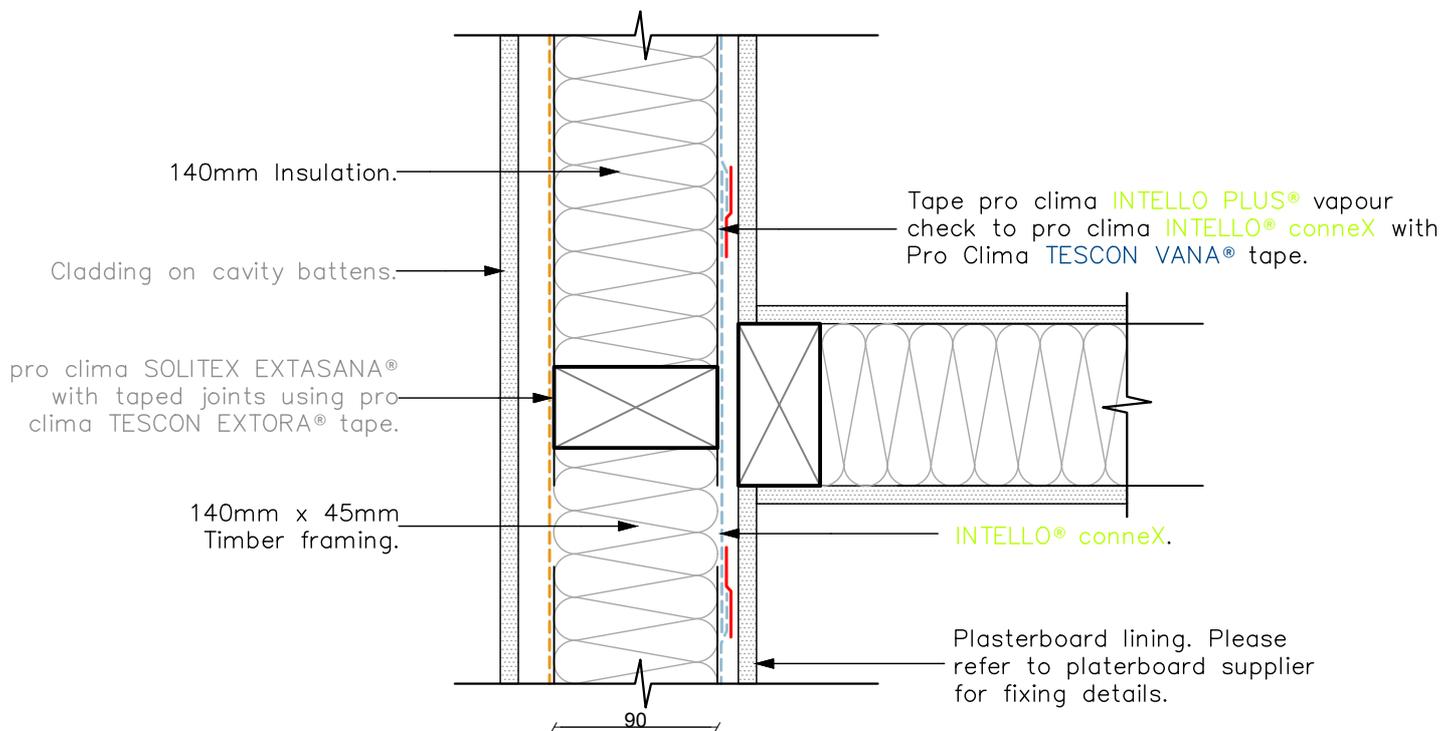

Title:A3114 Pro Clima Wall Timber Framing Detail Intello® ConneX

