


# A2211 Pro Clima Ceiling Midfloor Detail Plattformframing

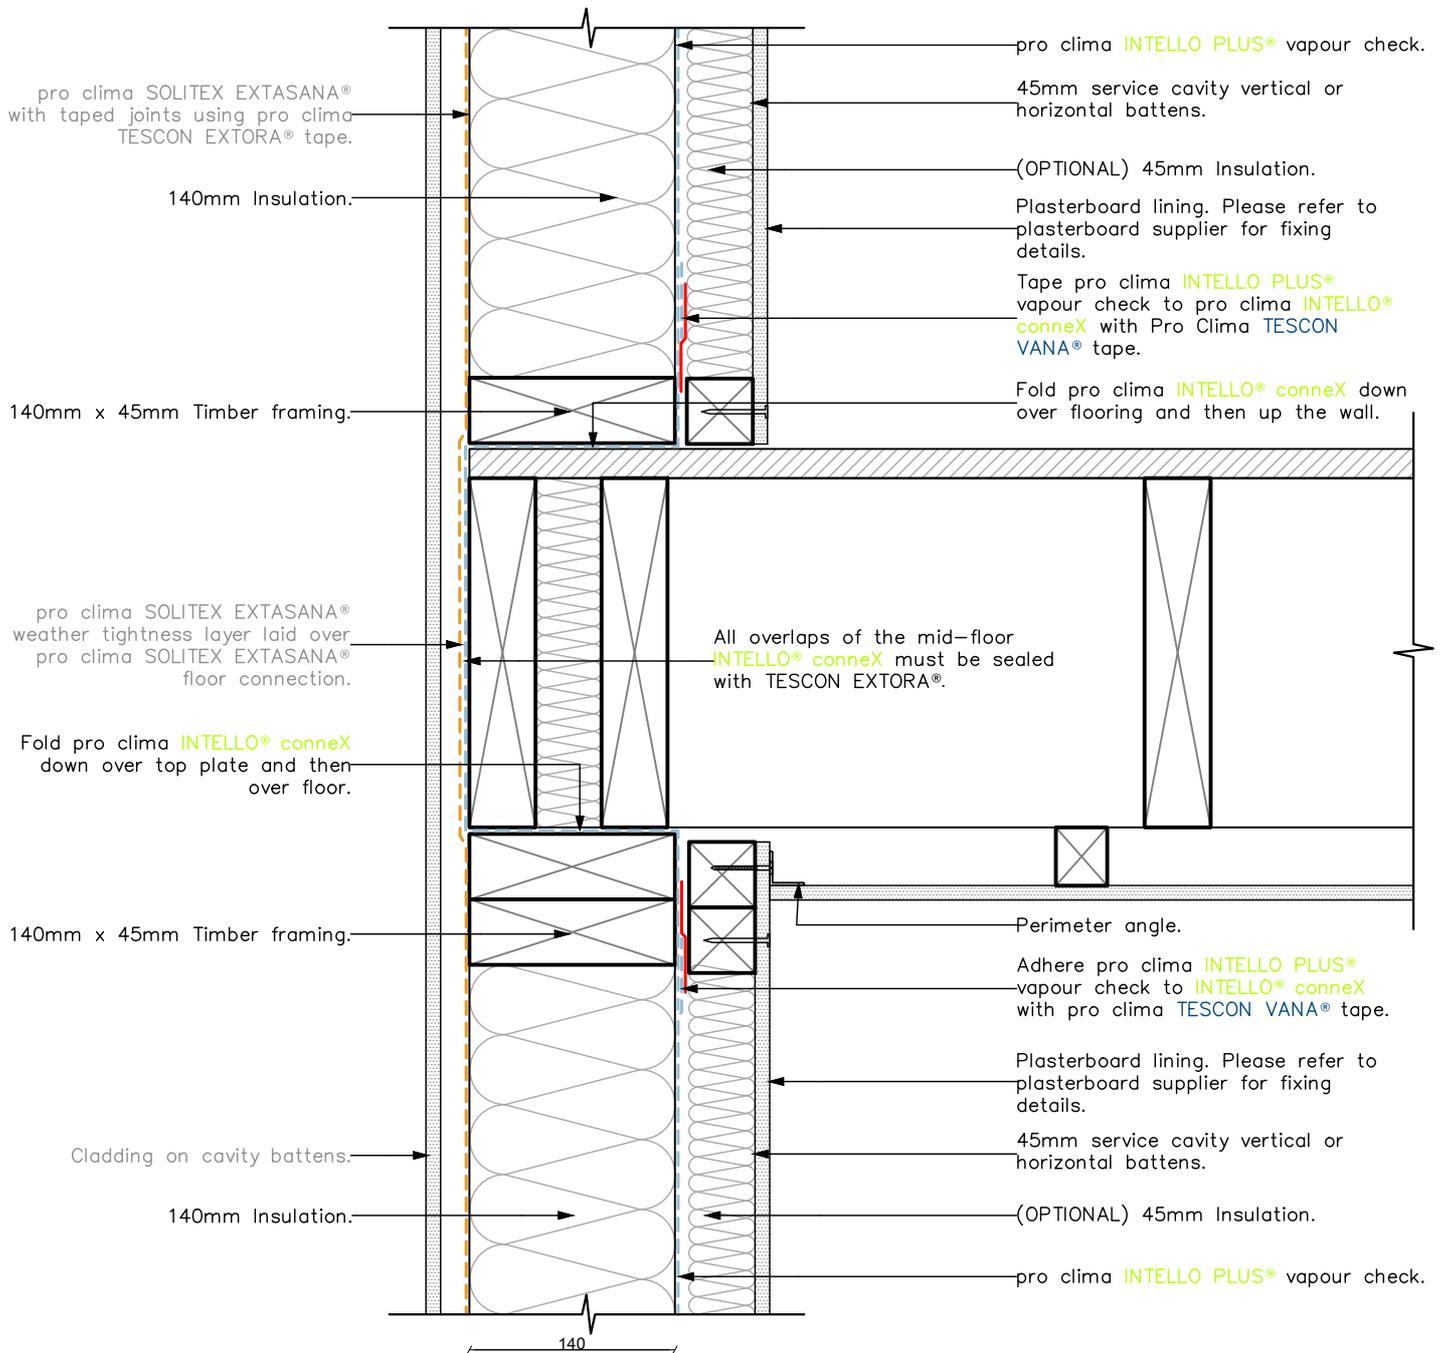

Title: A2211 Pro Clima Ceiling Midfloor Detail Plattformframing

