


W1131 Pro Clima Skillion Eave Detail

Standard

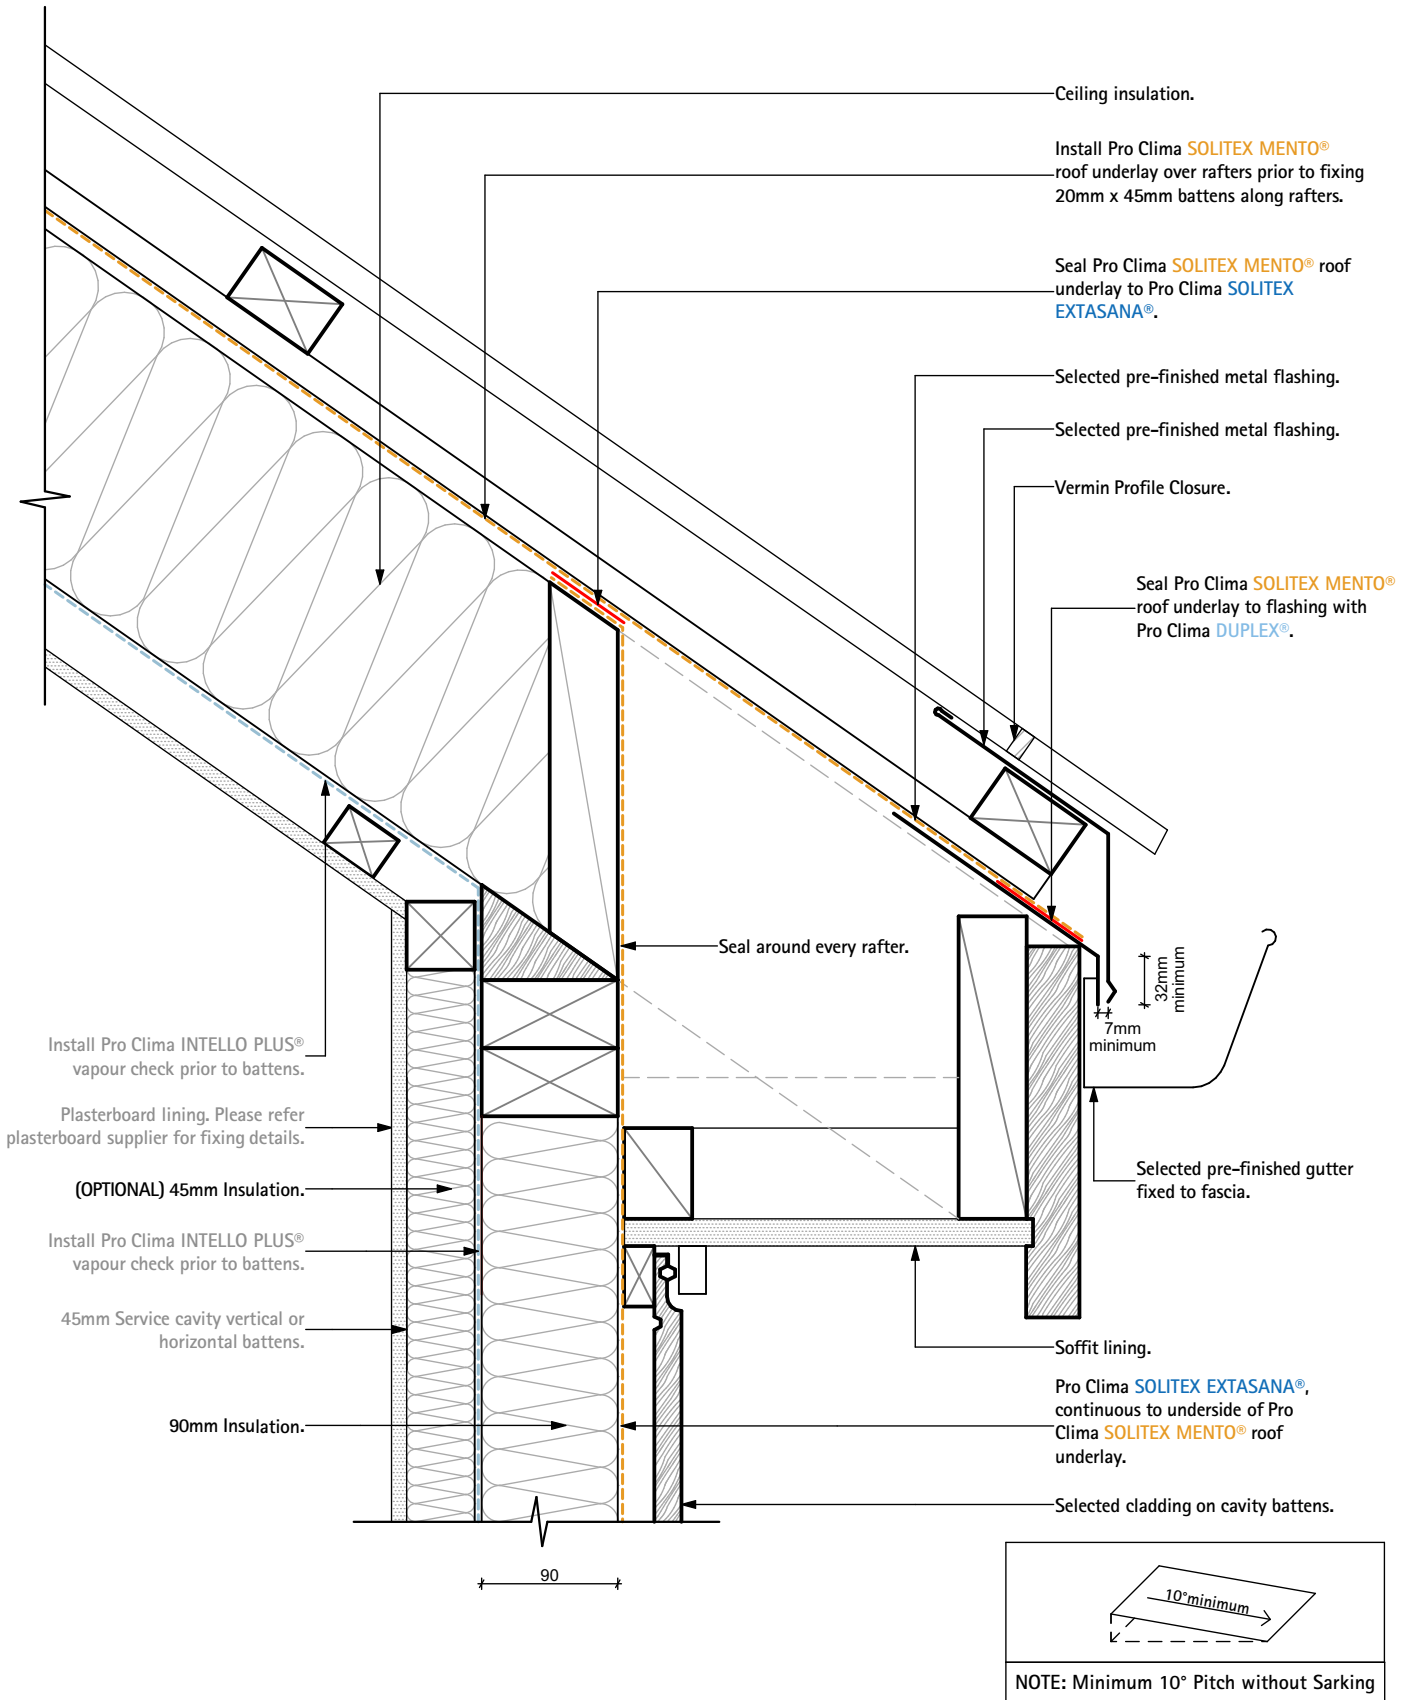

Pro Clima NZ Limited
 Freephone: 0800 PRO CLIMA (776 254)
 PO Box 925 CBD

Phone: 04 589 8460
 Fax: 04 589 8461

Email: support@proclima.co.nz
 Web: www.proclima.co.nz

Wellington 6140

Title:
Skillion Eave Detail

Scale: 1:5
 Revision: D
 Issued: 06-03-2019

Detail
 Number:

W1131

© This drawing is the property of pro clima and must not be copied without permission. This drawing is a Guideline only. Thermal and hygrothermal performance should match specific design, materials and climate requirements. These can be confirmed by hygrothermal analysis using software eg WUFI.