


# A2214 Pro Clima Ceiling Midfloor Detail

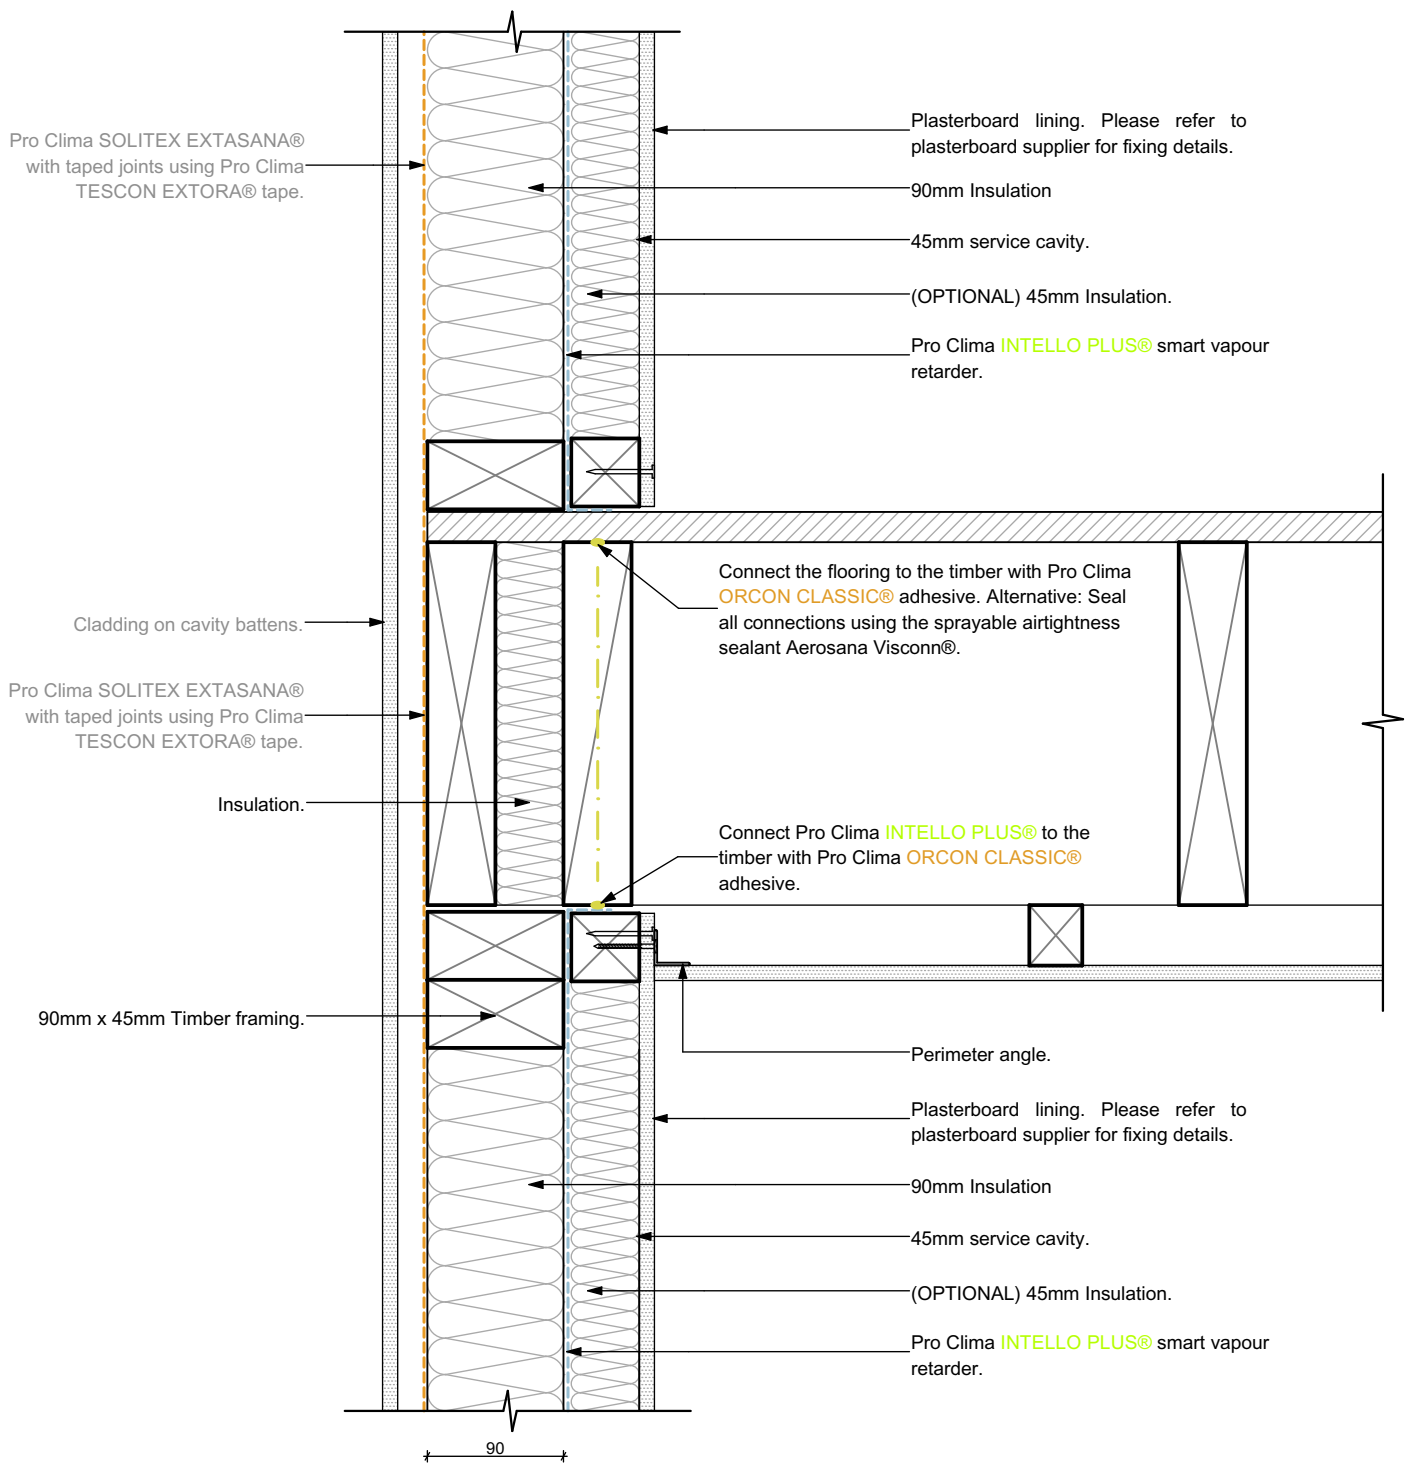

## Title: Ceiling Midfloor Detail

ID: A2214

Issued: 3/10/2019

Revision: D