


# A-5171 Masonry Veneer with Insulated Slab floor

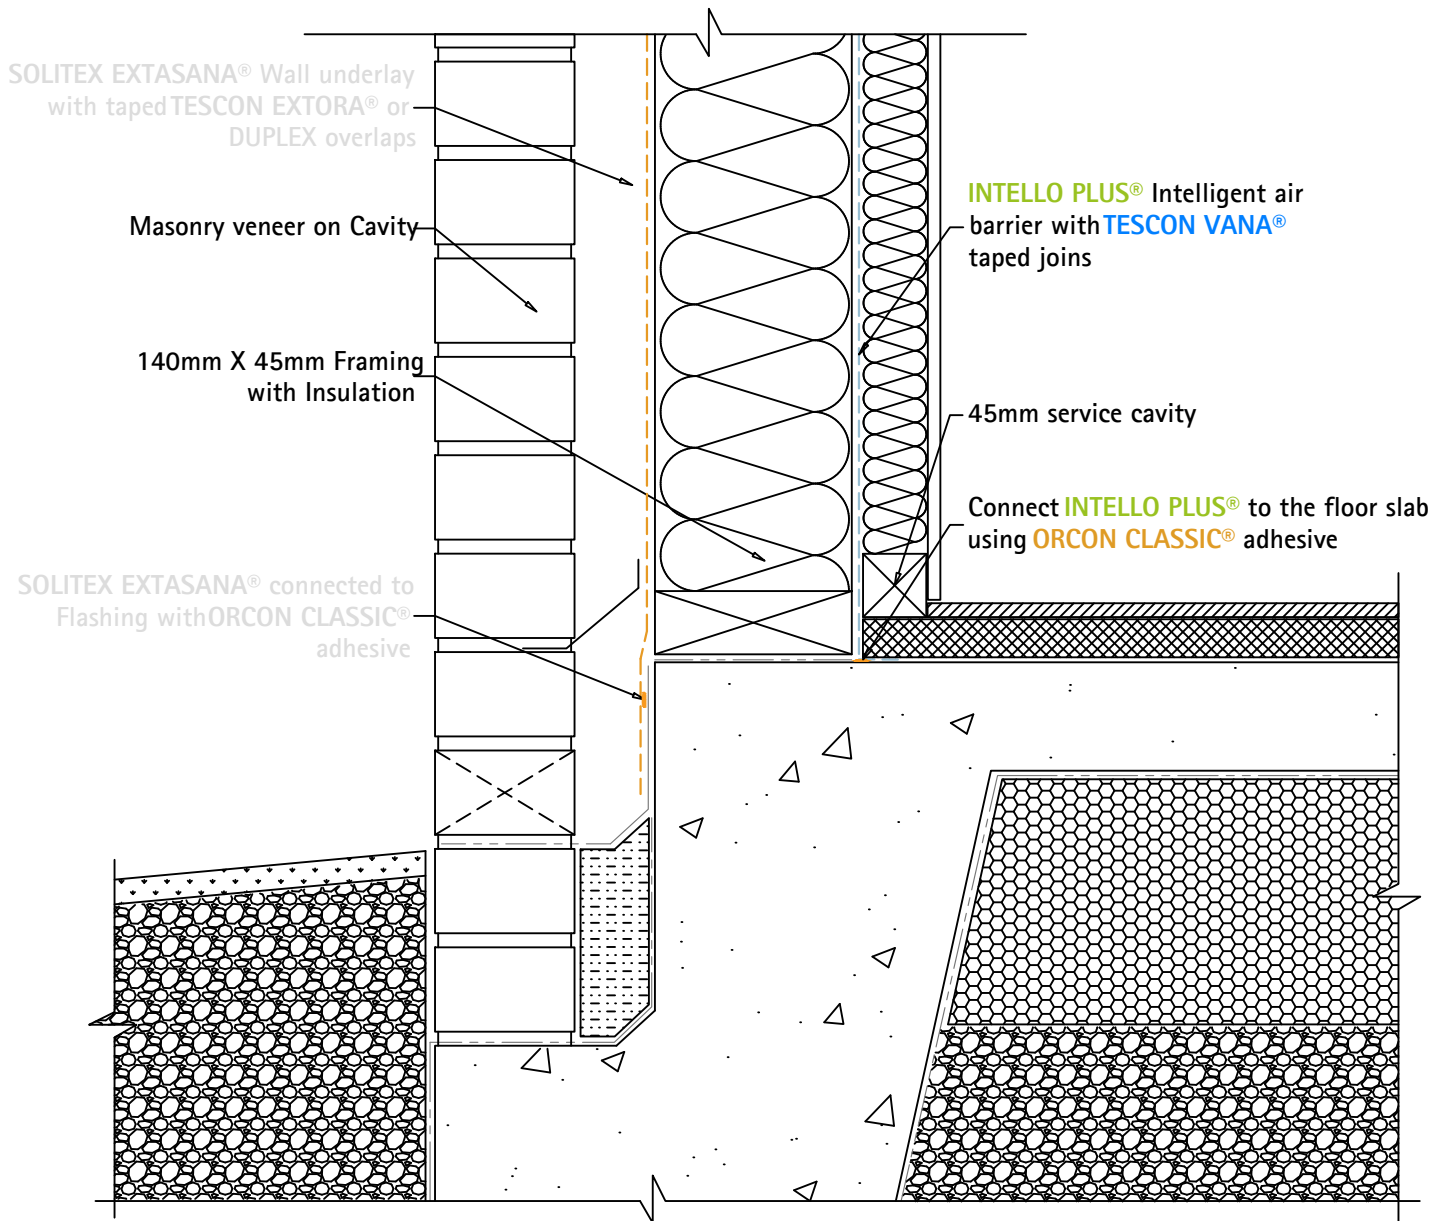

Title: Insulated Slab floor

