


# A-5172 Brick veneer with slab edge insulation

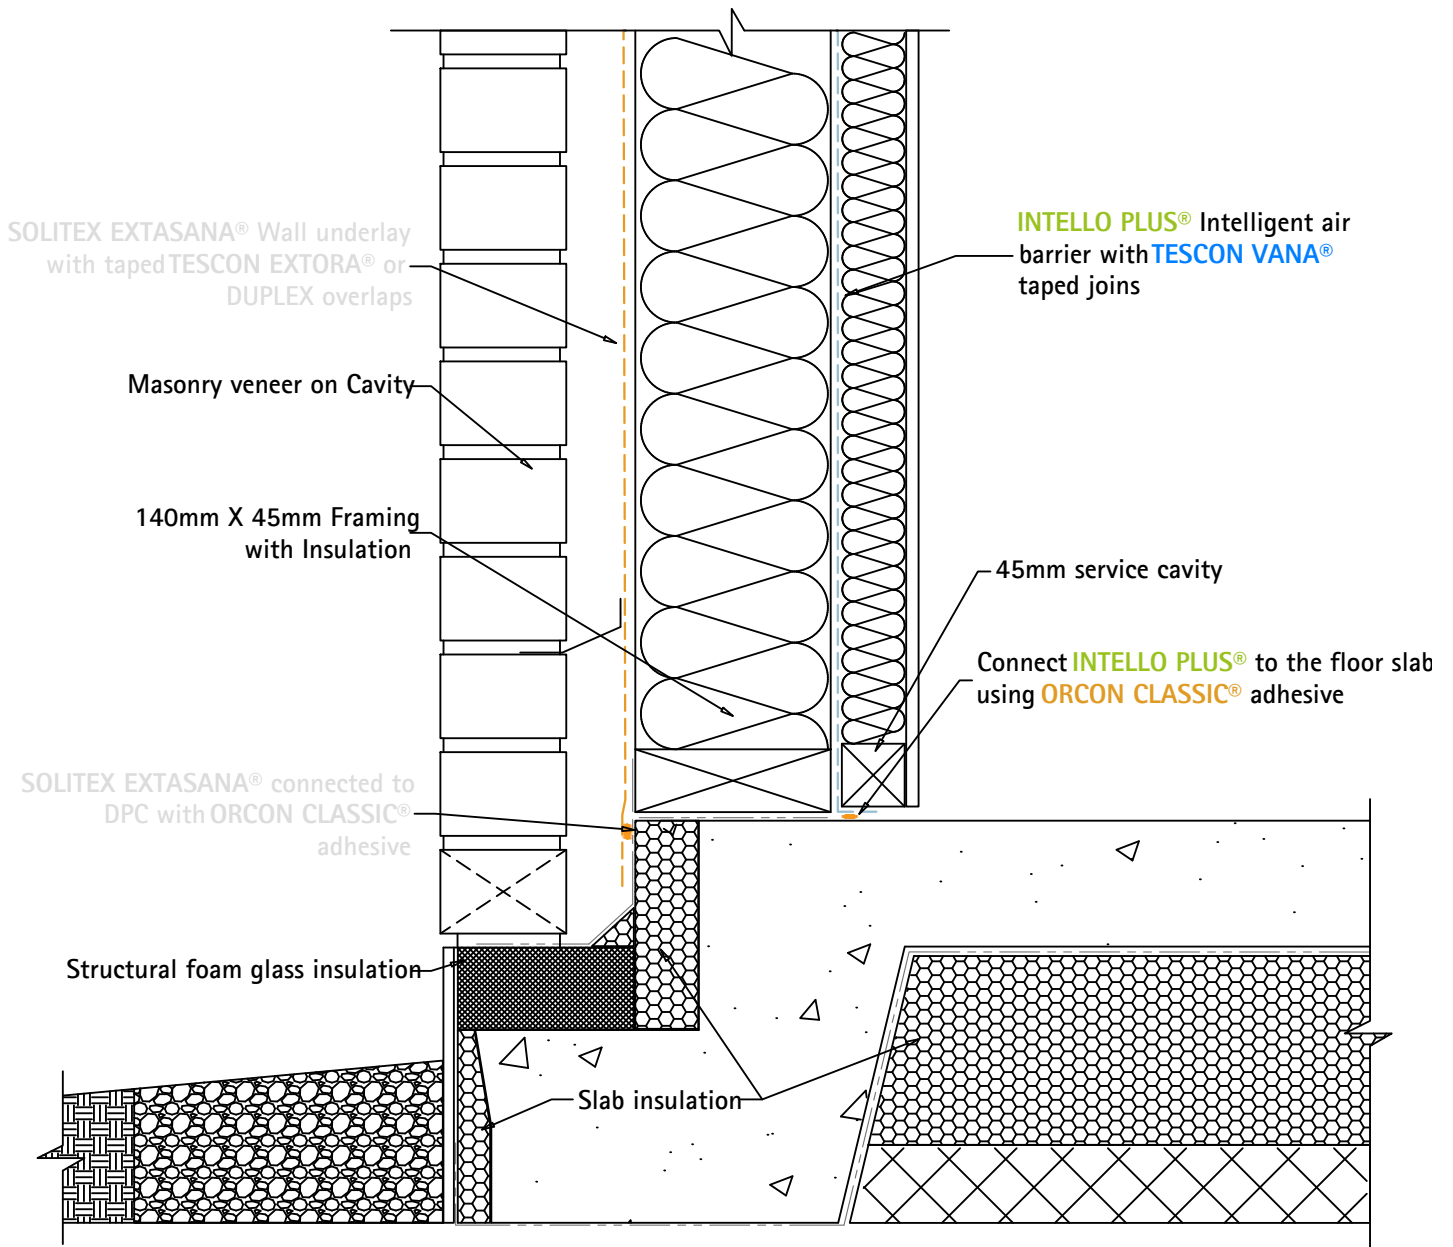

Title: Brick veneer supported by Structural Foam

