


# A-5211 Timber Framed Pile foundation with Subfloor Ventilation

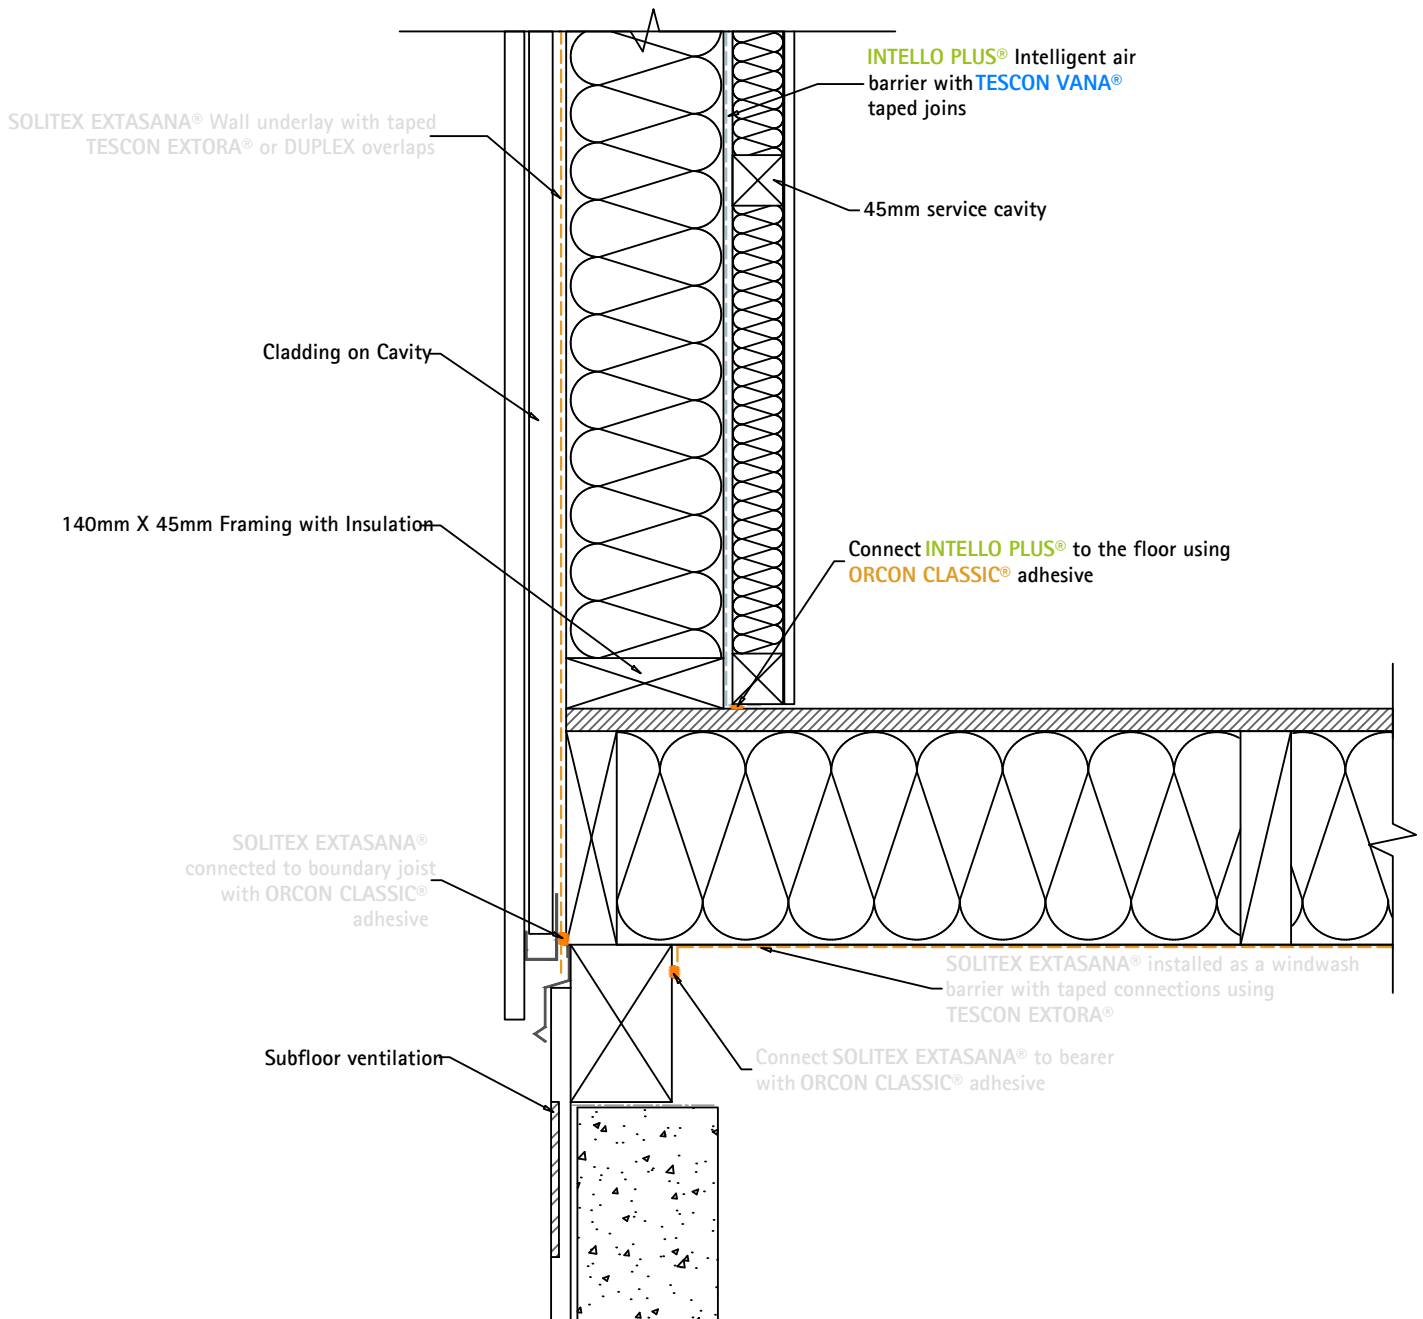

Title: A-5211 Timber Framed Pile foundation