


W-5121 Timber Framed Wall to Slab foundation

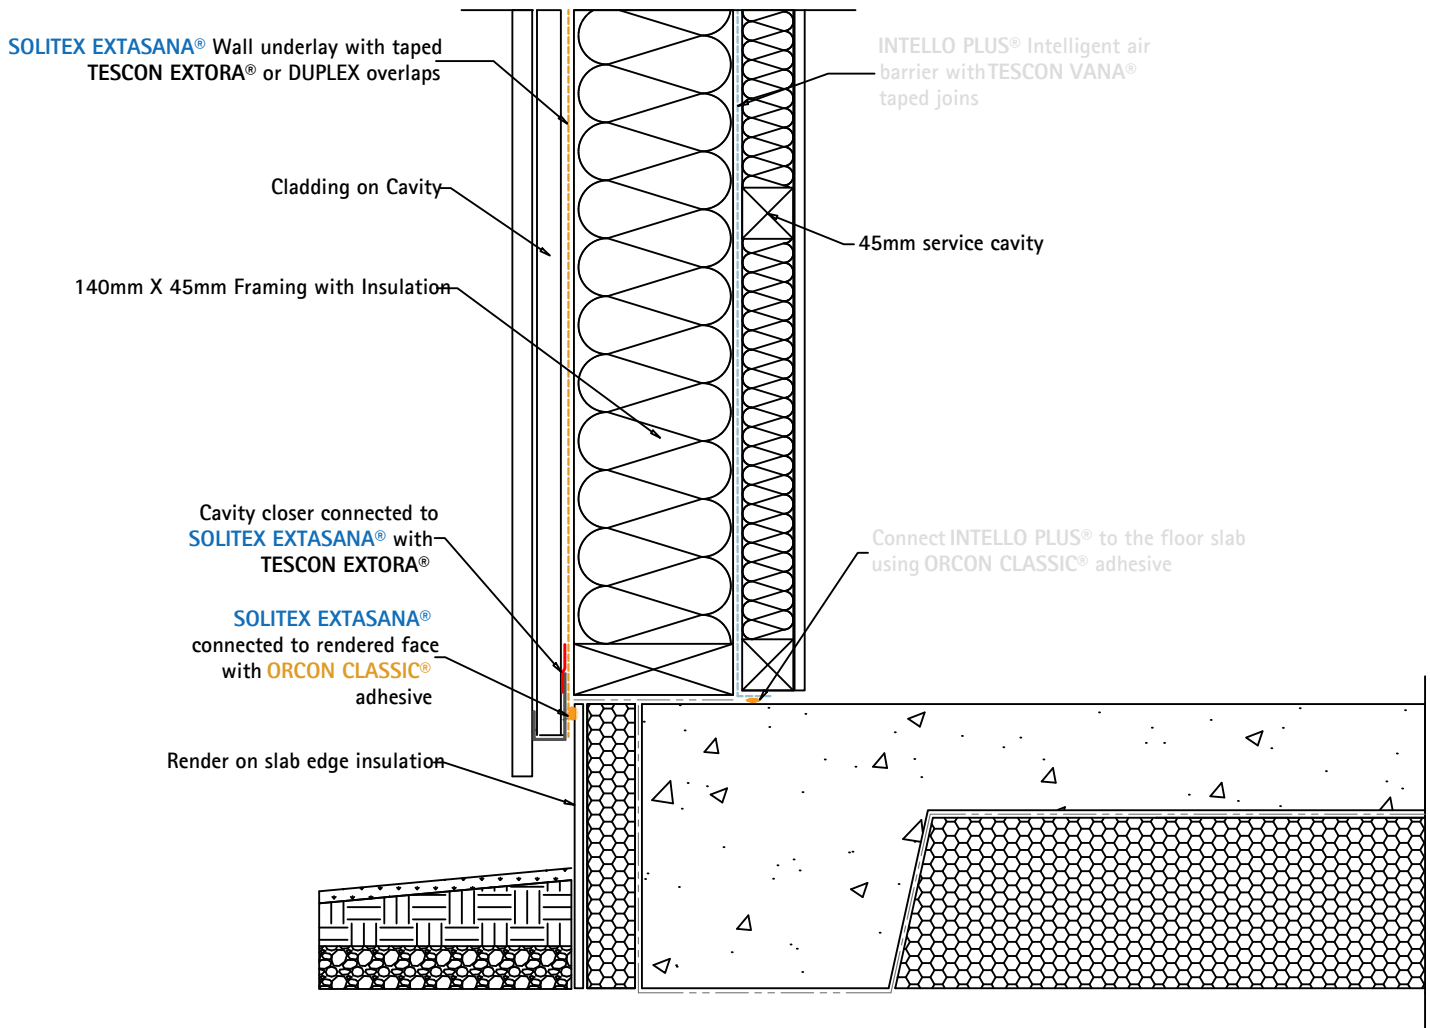

Title: Timber framed wall to insulated slab foundation

