


# W-5171 Below Ground Masonry Veneer

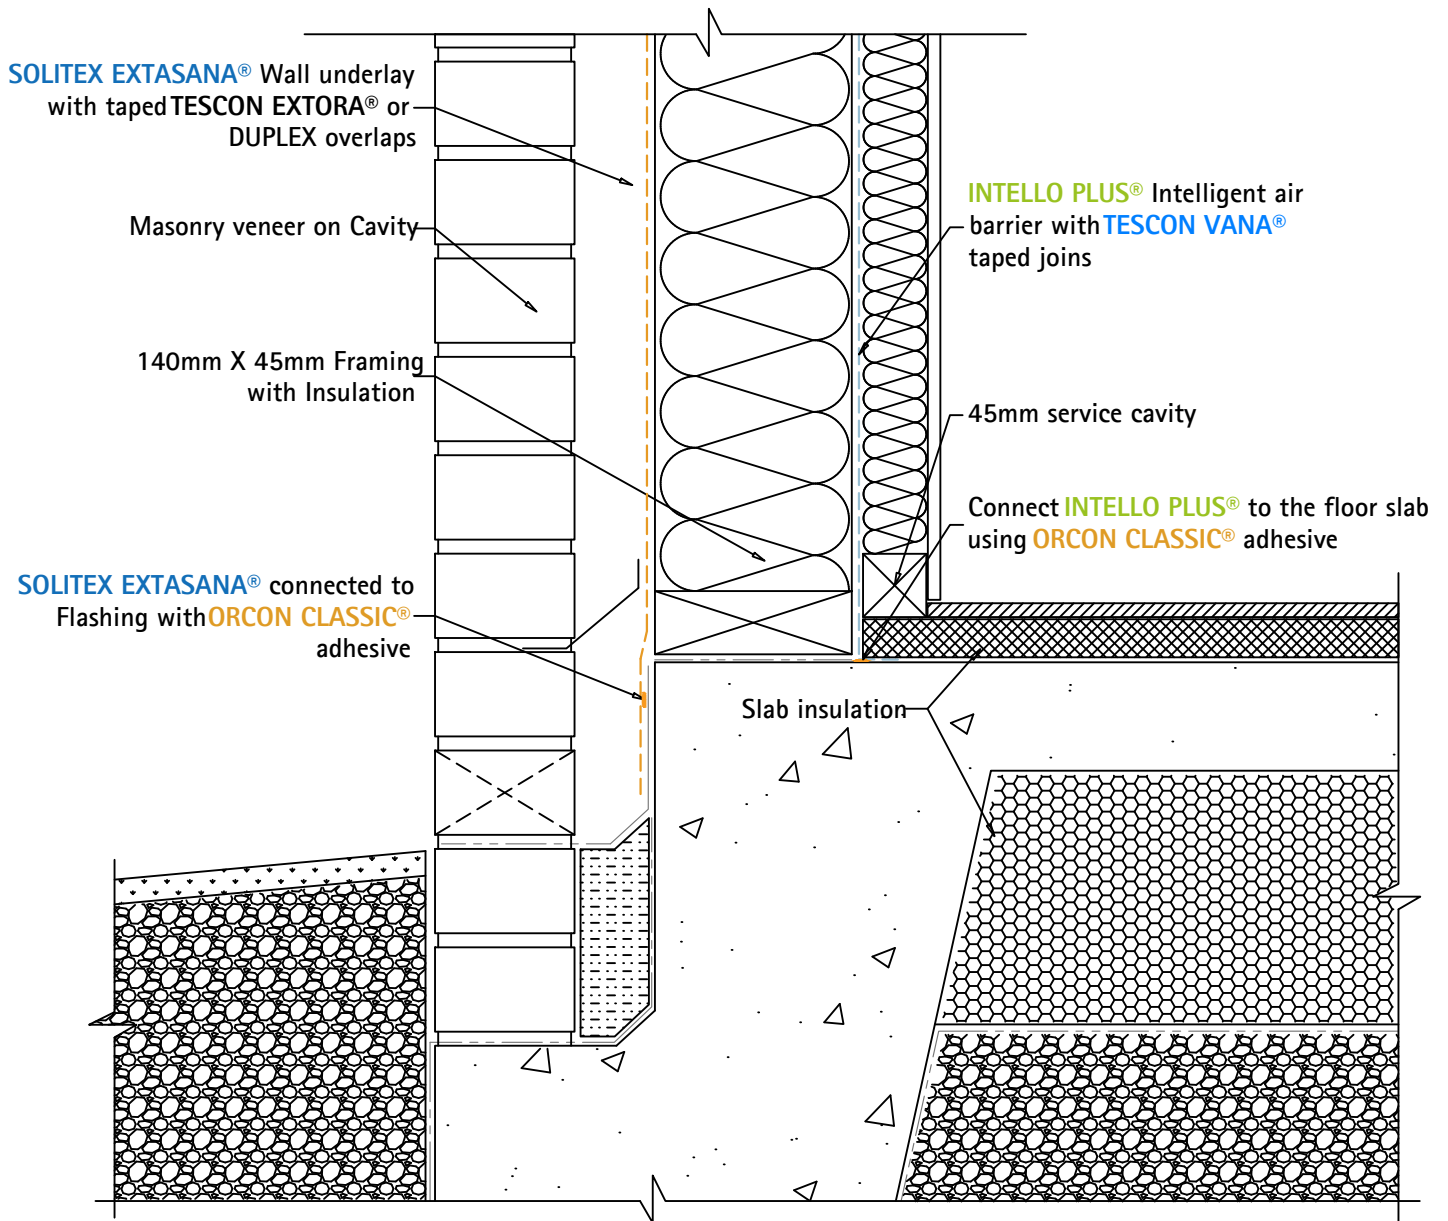

Title: Below Ground Masonry Veneer

