


W-5211 Timber Framed Pile foundation with Subfloor Ventilation

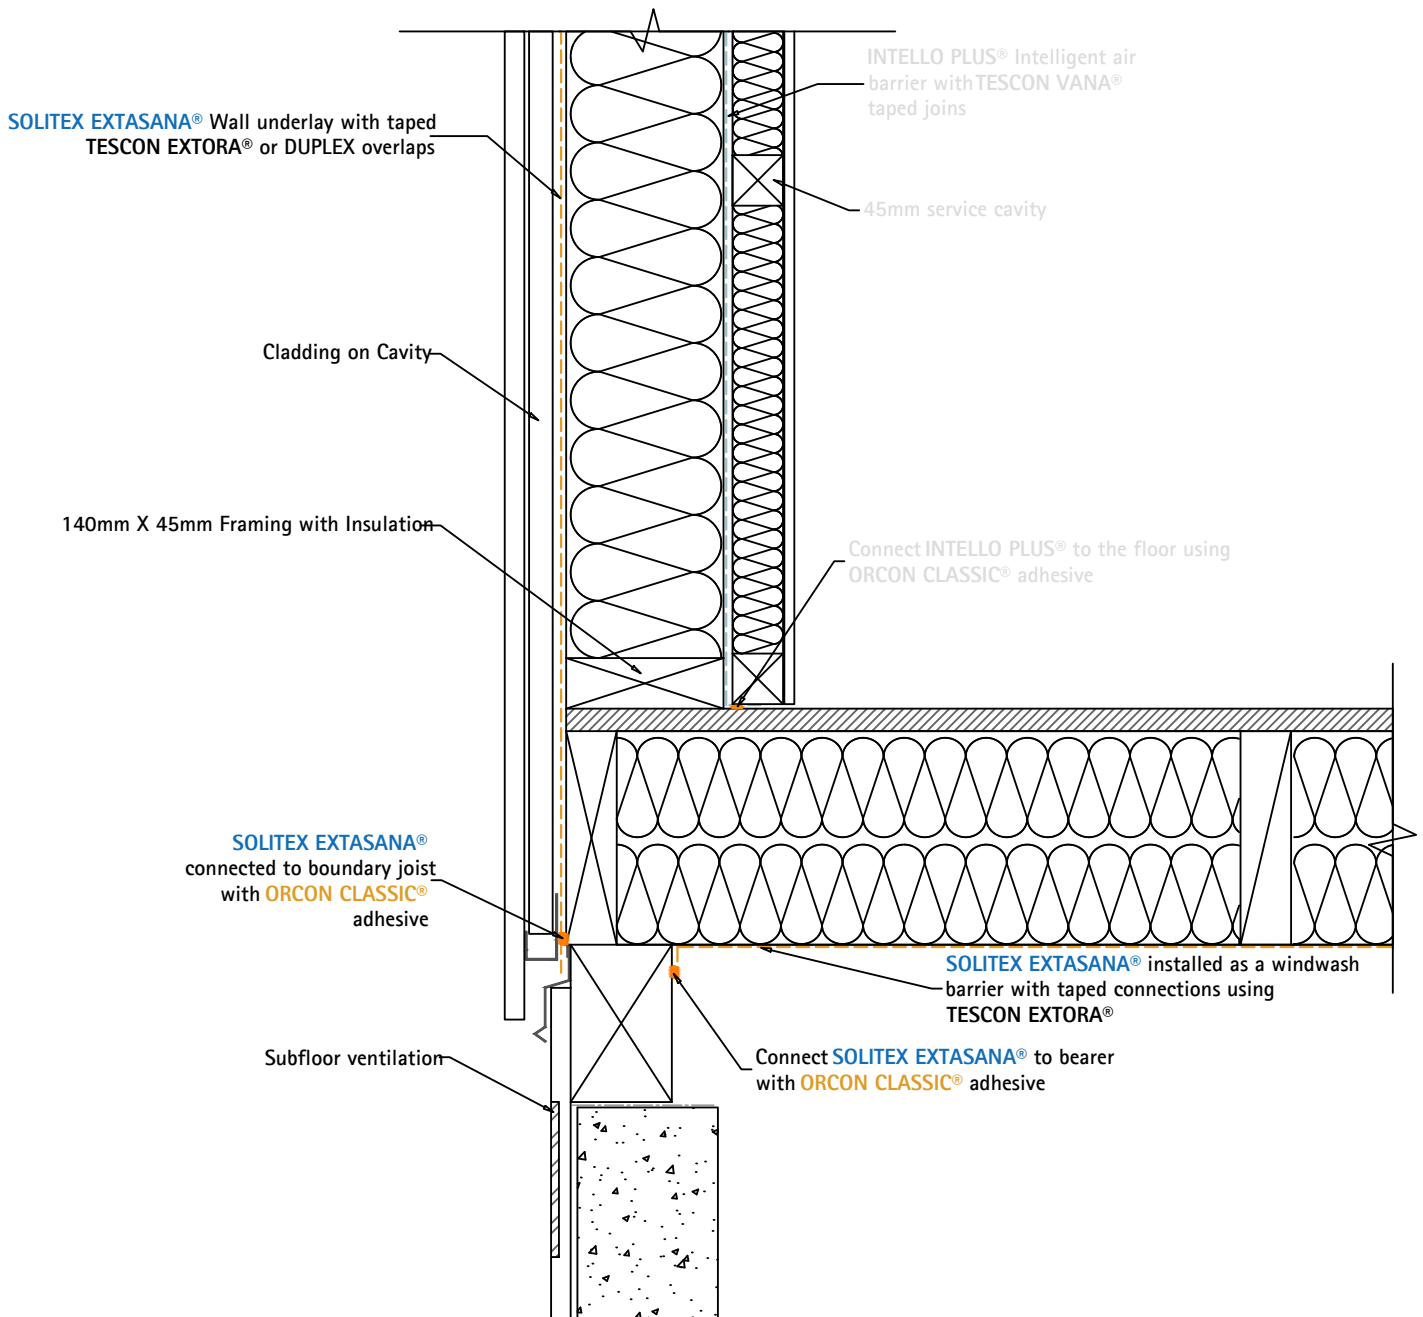

Title: Timber Framed Wall - Pile foundation

