


W-3613 Timber Framing to Thermally Broken Mid-Floor Deck

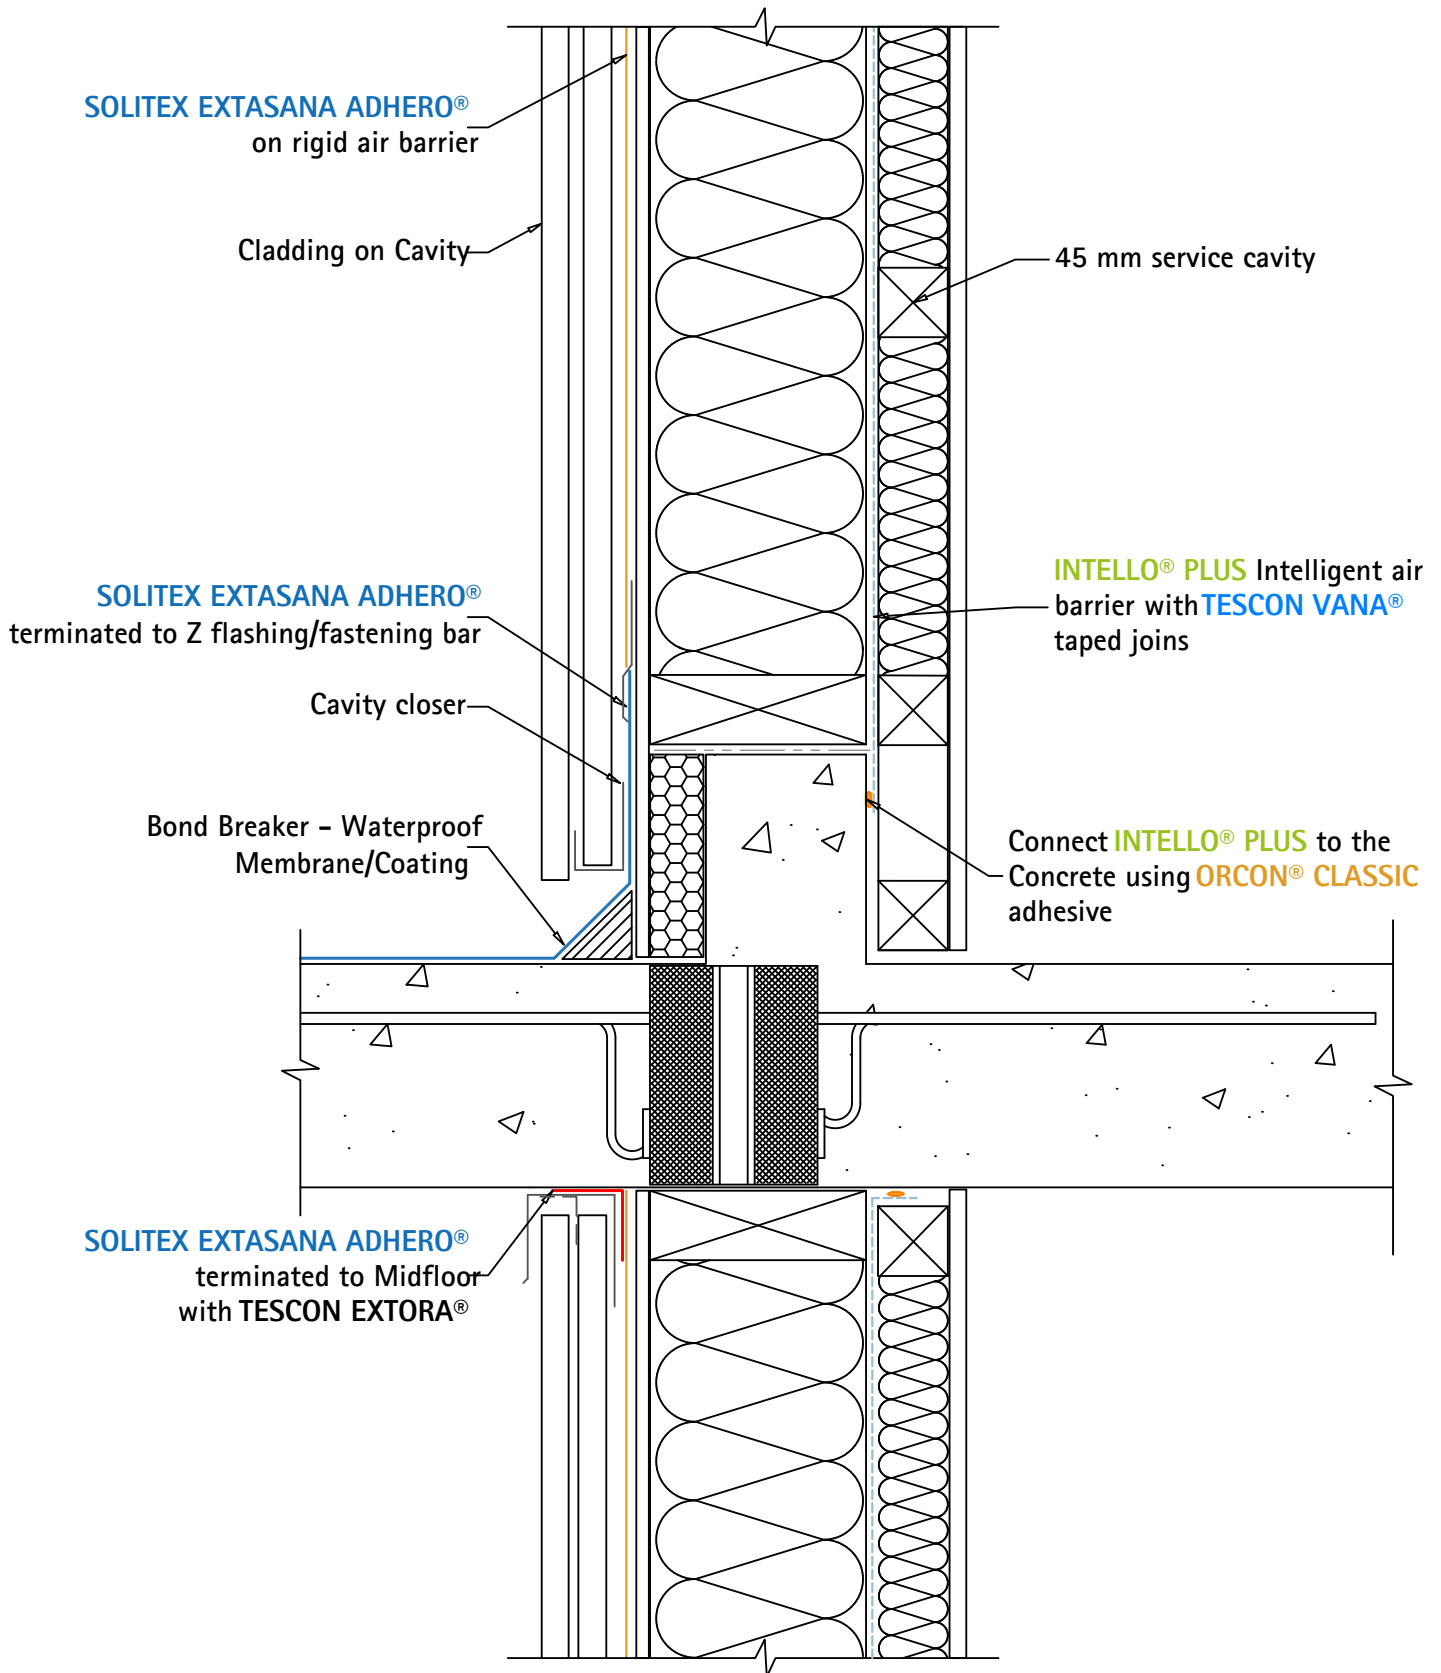

Title: SOLITEX EXTASANA ADHERO® to Membrane Deck

