


# W3431-1 Pro Clima – Mass Timber Element Joint Air Sealing

With TESCON EXTORA® over SOLITEX EXTASANA ADHERO®

Scale 1:5 @ A4 paper

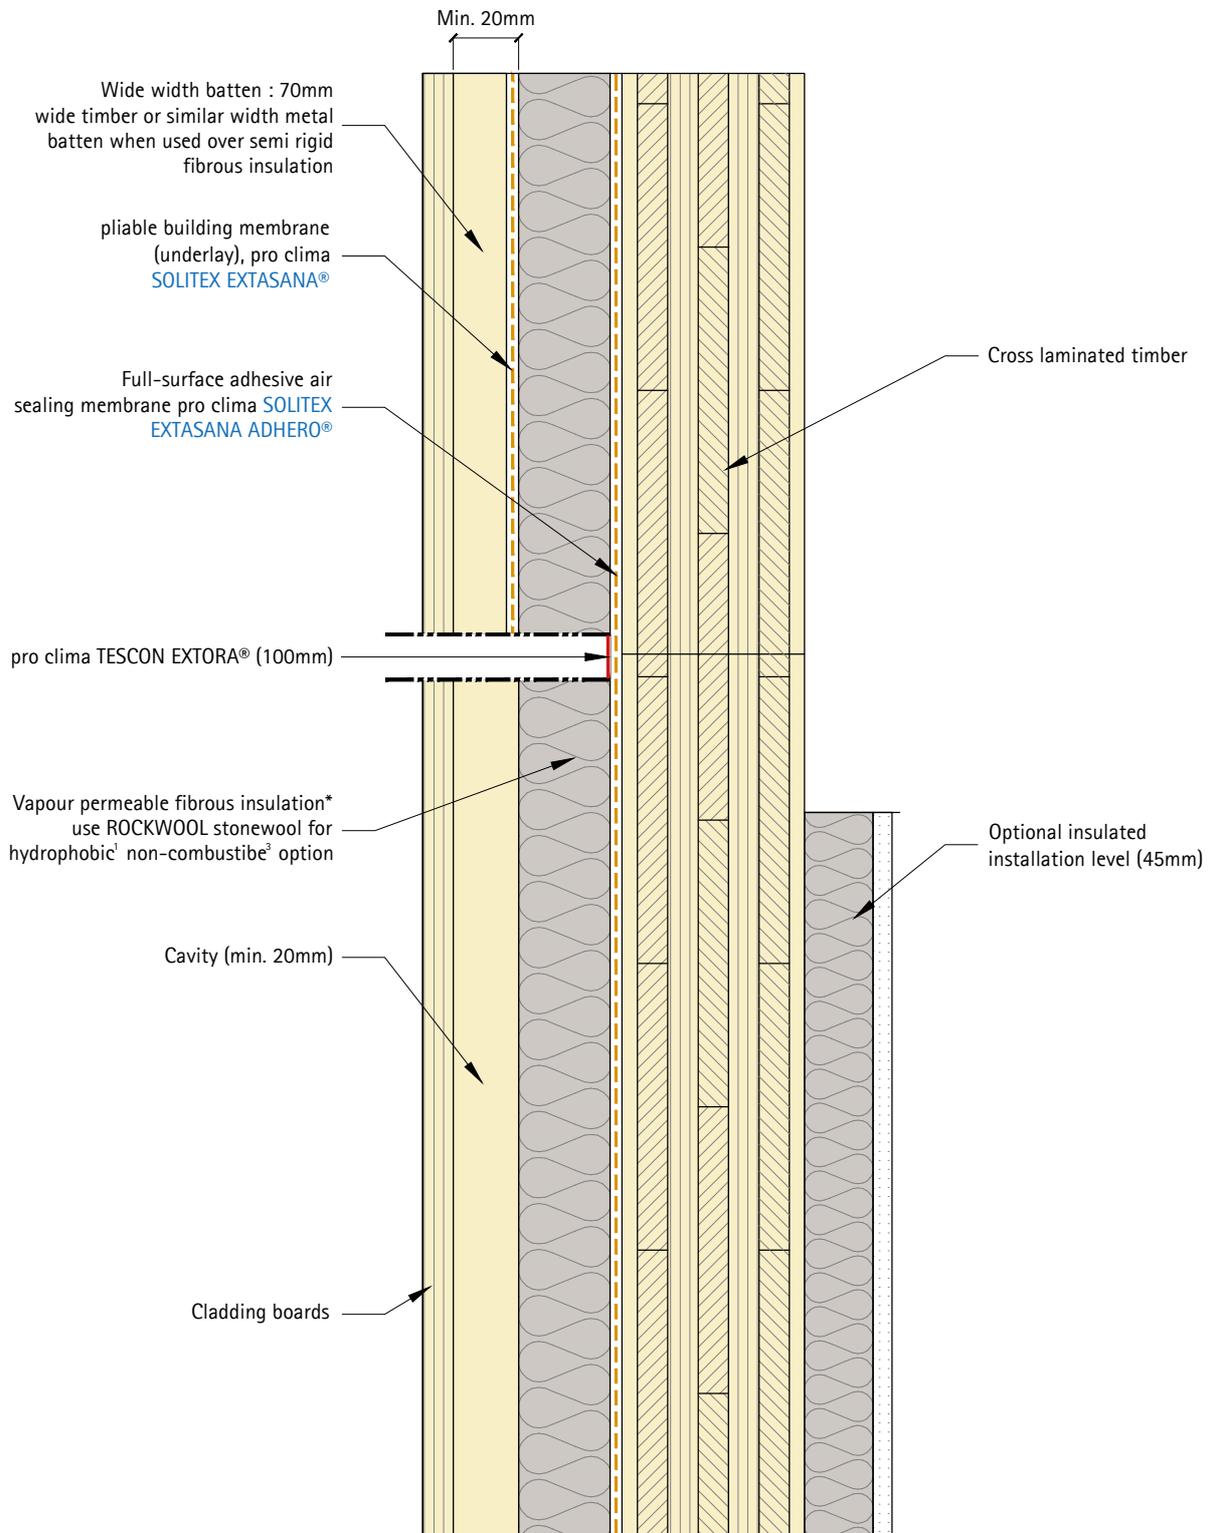

## \*Notes:

- 1) Non-combustible insulation types may be required by local regulations.
- 2) If external insulation is hydrophilic a WRB overlay is required for rain protection.
- 3) If external insulation is hydrophobic a WRB may not be required.